

MARION COUNTY SURVEYOR'S OFFICE



SECTION CORNER RECORD

DEBRA S. JENKINS
MARION COUNTY SURVEYOR

SEC. 35 TWN. 15_N RNG. 2_E

BRYAN F. CATLIN, PLS
TECHNICAL SUPERVISOR

Date: 1-25-10
Party Chief: Wilcoxen
Crew: Finney
Type of Marker: Mag nail
Method of Establishment: County: 11-28-1994
IN S.P.C. E Zone, NAD 83
Name: 15023511
N: 495 045.830 0(m)
E: 47 897.623 0(m)

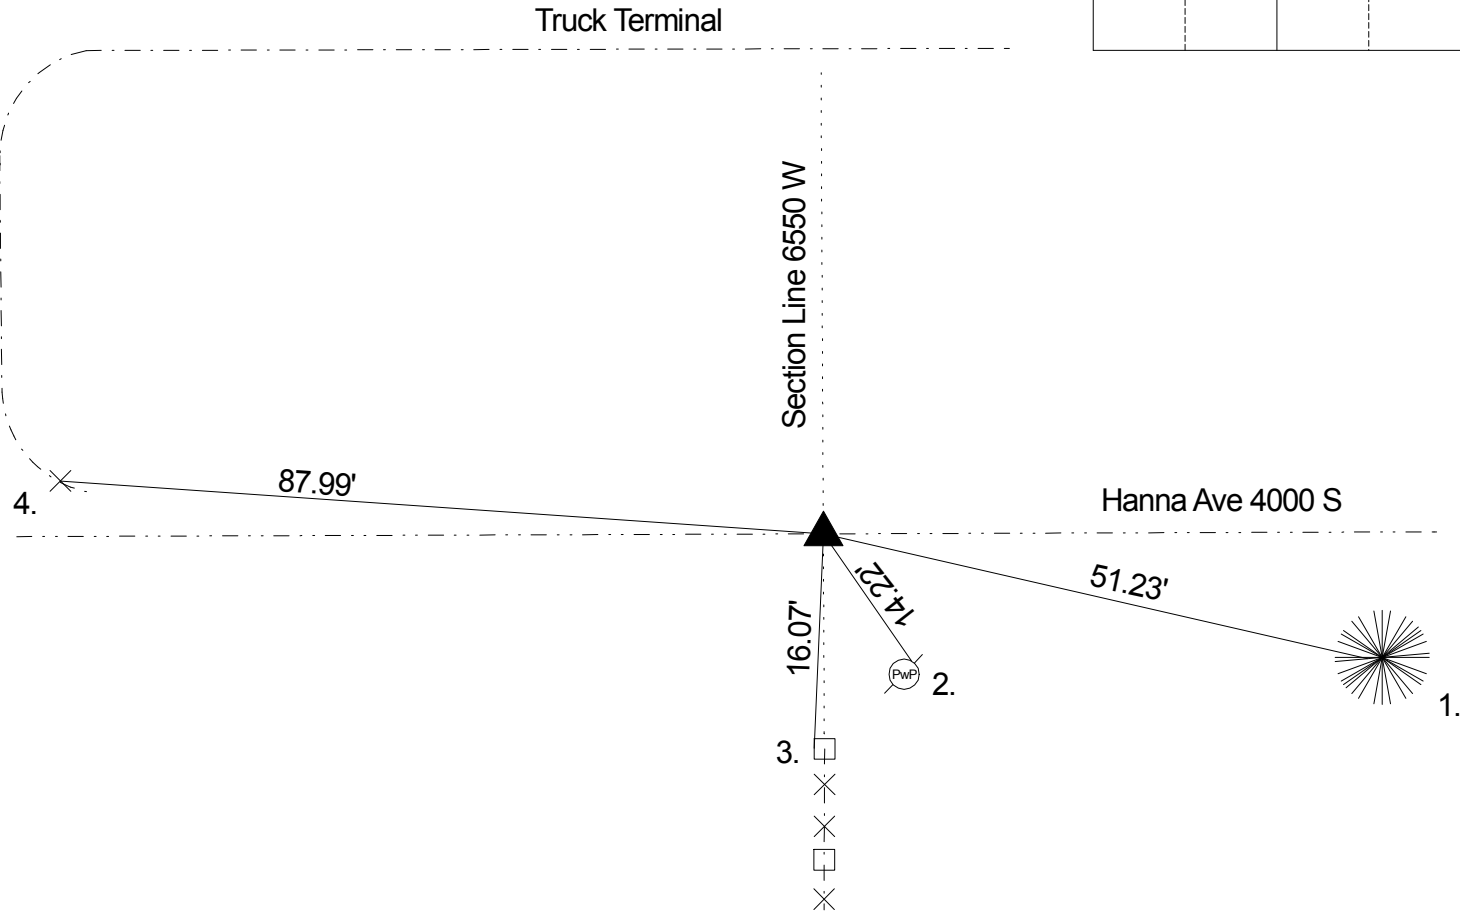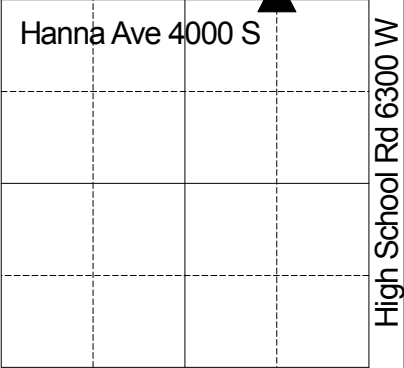

3-22-1880 HB Fatout shows a measurement to this point but makes no mention of anything set there as per pg 1 of the Marion County Surveyors Record Decatur Twp. 9-21-1984 Wilcoxen called stone down 18". 11-28-94 Wilcoxen called RR spike down 3" over stone down 18". 7-26-99 Kiste called RR spike down 2". 6-29-2004 Wilcoxen called survey mark nail. 5-21-09 Wilcoxen called same. 1-22-10 Wilcoxen called mag nail @ surface.

REF.	DISTANCE	DESCRIPTION
1.	51.23'	PK nail w/washer W 12" pine 6" up
2.	14.22'	Mag nail w/brass washer NE PwP #126-653B 15" up
3.	16.07'	PK nail W wooden fence post 12" up
4.	87.99'	Cut 'x' end of curb Entrance to truck terminal

Note: Fd RR spike 3" down over stone 18" down 11/1994

THIS CORNER POSITION
REPRESENTS A "TITLE" CORNER
AND MAY NOT NECESSARILY
REPRESENT THE POSITION BASED
ON RECORD CORNERS.